


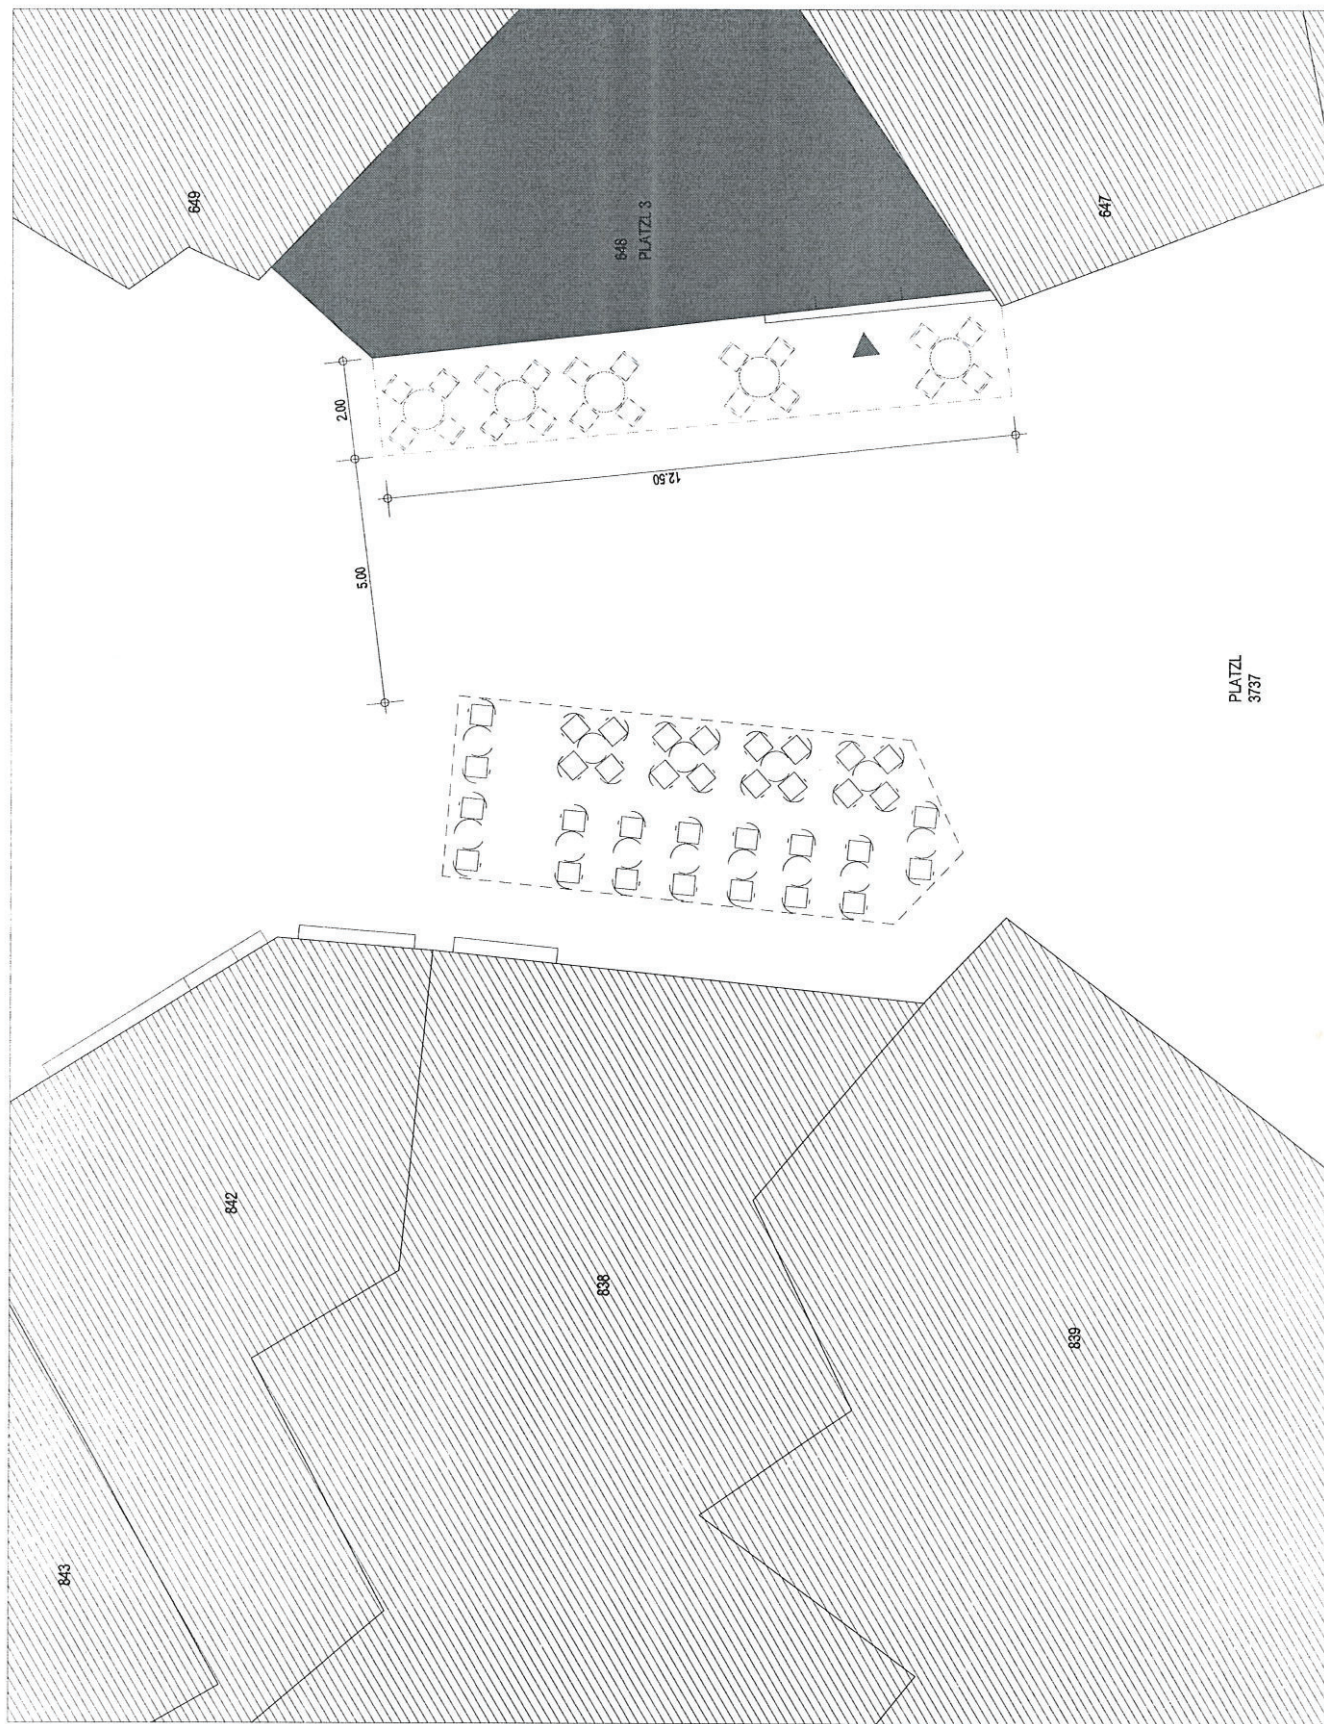

ARCH. DIPL. ING. HORST HASLINGER

ALBINGWEG 7 A - 5020 SALZBURG
TEL. 0662-834995 FAX. - 822329 MOBIL 0664-7225516
E-MAIL: HASLINGER.ARCH@ON.AT

SCHANIGARTEN HAUS PLATZL 3

PLAN
M 1 : 100
D 19.08.19
H H